

**WOLD ARCHITECTS AND ENGINEERS**  
110 North Broadway, Suite 220  
Palatine, Illinois 60067  
woldac.com | 847 241 6100









**FLOOR PLAN GENERAL NOTES:**

- REPLACE EXISTING WINDOWS IN ALL EXISTING OPENINGS INDICATED ON THE DRAWINGS.
- PERFORM ALL DEMOLITION, CUTTING AND PATCHING NECESSARY TO REPLACE WINDOWS INCLUDING, BUT NOT LIMITED TO THE FOLLOWING:
  - PATCH EXISTING CONSTRUCTION AND REFINISH SURFACES WHICH ARE DAMAGED OR ADVERSELY AFFECTED BY THE CONSTRUCTION.
  - EXTEND AND INFILL EXISTING CONSTRUCTION AND FINISHES, AND CONSTRUCT TRANSITIONS BETWEEN EXISTING CONSTRUCTION AND WINDOW SYSTEM SO THAT ALL SURFACES ARE NEAT, FINISHED, AND WITHOUT VOIDS OR GAPS.
- PROVIDE PRESERVATIVE TREATED WOOD NAILERS, SHIMS, AND BLOCKING WHEREVER REQUIRED FOR SUPPORT OF WINDOWS AND FRAMES IN EXISTING CONSTRUCTION. REPLACE ALL EXISTING WOOD BLOCKING FOUND TO BE DETERIORATED, UNSOUND OR UNSUITABLE IN ANY WAY.
- FABRICATE, INSTALL AND SEAL WINDOW TO PROVIDE A CONTINUOUS BARRIER TO ENTRANCE OF WATER AND AIR.
- SEAL INTERIOR AN EXTERIOR PERIMETER OF OPENINGS AND ALL OTHER JOINTS AND VOIDS. NOMINAL WIDTH OF SEALANT JOINTS SHALL BE 1/4", UNIFORM JOINT WIDTHS BETWEEN 1/8" AND 5/16" ARE ACCEPTABLE. EXCESSIVELY LARGE OR IRREGULAR JOINTS ARE NOT PERMITTED.
- FILL VOID SPACES BETWEEN FRAMES AND OTHER CONSTRUCTION WITH SPRAY FOAM INSULATION.
- PROTECT EXISTING CONSTRUCTION, FINISHES, CASEWORK, FURNISHINGS, GROUNDS, PLANTINGS, ETC. WHICH ARE TO REMAIN. RESTORE ALL DAMAGE TO THE SATISFACTION OF THE OWNER. PATCH EXISTING CONSTRUCTION TO MATCH ADJACENT SURFACES WHEREVER DAMAGED OR OTHERWISE AFFECTED BY THE WORK. REPAINT EXISTING PAINTED SURFACES AFFECTED BY WORK. SPOT AND TOUCH UP PAINTING SHALL PROVIDE AN EXACT MATCH OR THE ENTIRE SURFACE SHALL BE REPAINTED. IN THE EVENT THAT ATTEMPTED RESTORATION OF DAMAGED MATERIAL OR CONSTRUCTION IS INSUFFICIENT, THE OWNER MAY REQUIRE REPLACEMENT OF DAMAGED MATERIAL.
- EXISTING CONDITIONS ARE DEPICTED BASED ON AVAILABLE INFORMATION. ACTUAL CONDITIONS MAY VARY SIGNIFICANTLY. CONTRACTOR IS RESPONSIBLE TO VERIFY EXISTING CONDITIONS AND TO PROVIDE ALL LABOR AND MATERIAL NECESSARY, WITHOUT ADDITIONAL COST, TO EXECUTE THE DESIGN INTENT.
- FIELD MEASURE ALL OPENINGS.

**FLOOR PLAN KEY NOTES:**

- REMOVE AND REPLACE EXISTING WINDOWS. REMOVE EXISTING WOOD SILL AND APRON. PATCH GYP. BD. TO MATCH EXISTING AND PAINT.
- ALTERNATE #1: REMOVE AND REPLACE EXISTING WINDOWS. REMOVE EXISTING WOOD SILL AND APRON. PATCH GYP. BD. AND WALL PAPER TO MATCH EXISTING.
- PROVIDE SOLID SURFACE SILL AND APRON.
- ALTERNATE #1: PROVIDE SOLID SURFACE SILL AND APRON.
- EXISTING WINDOW TREATMENTS TO BE REMOVED AND REINSTALLED.

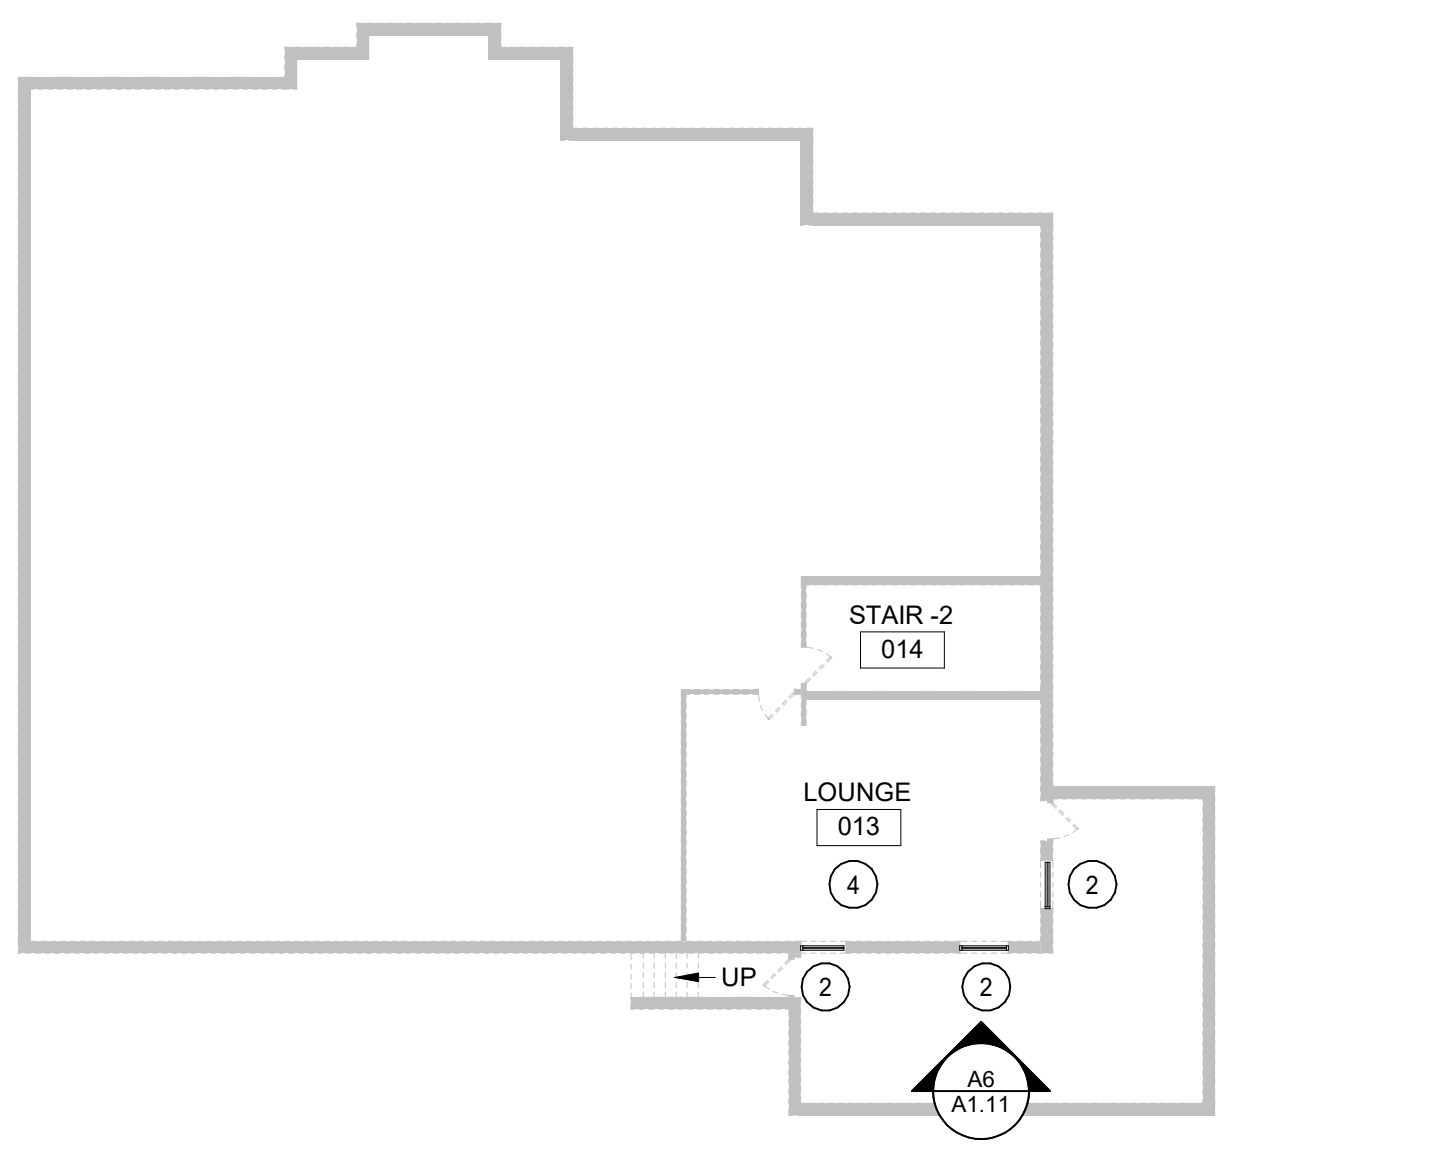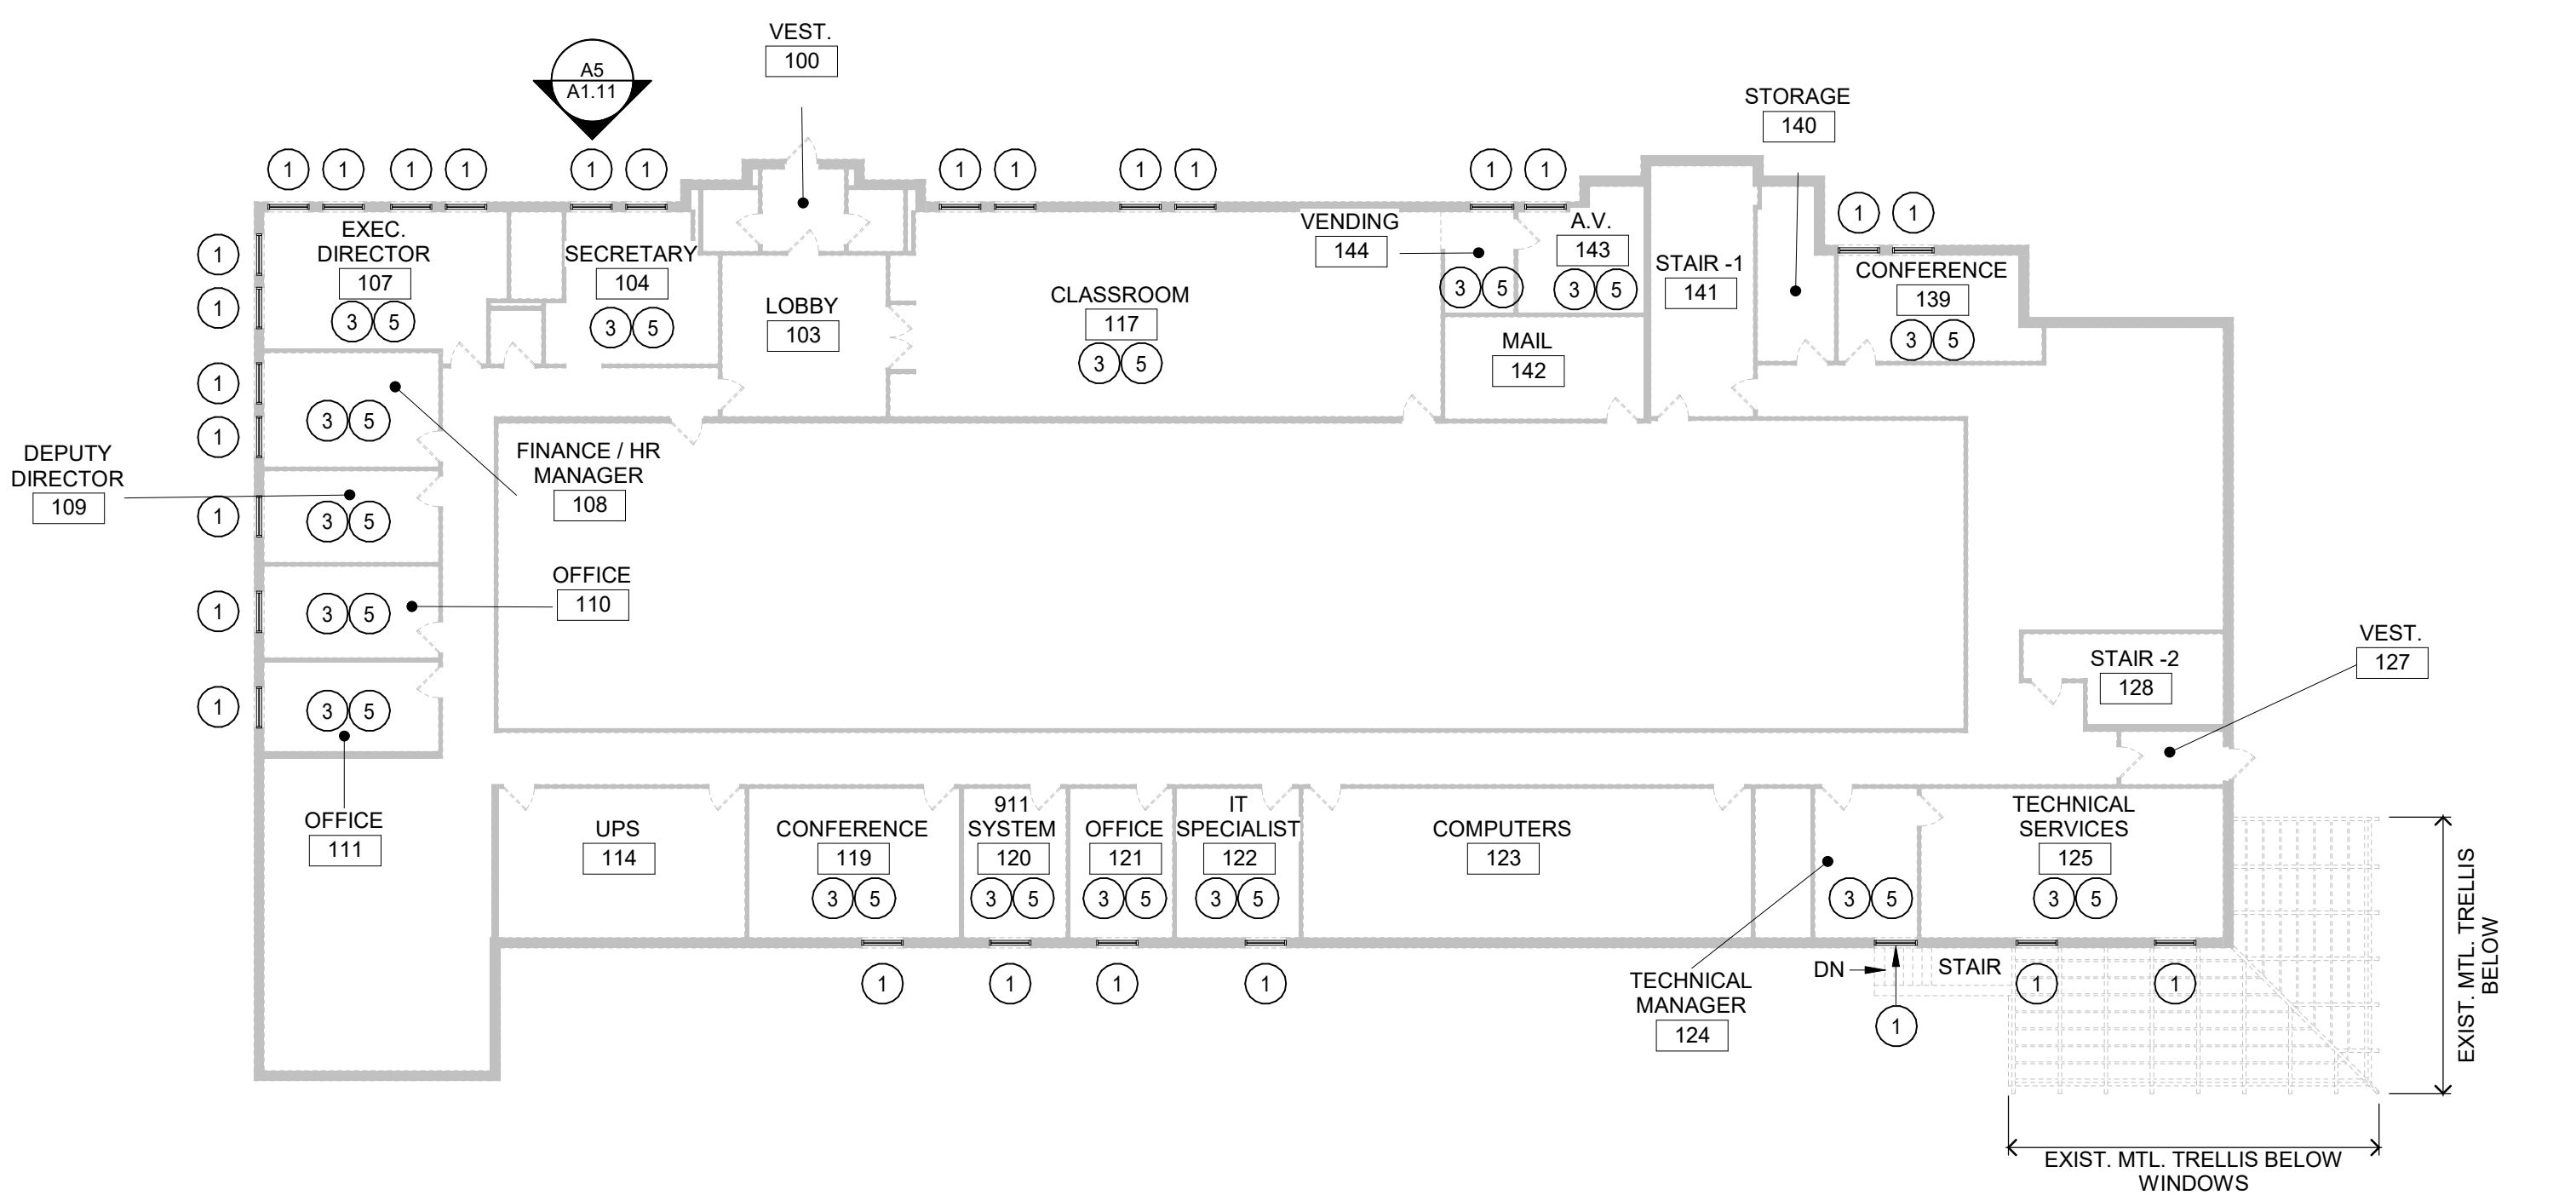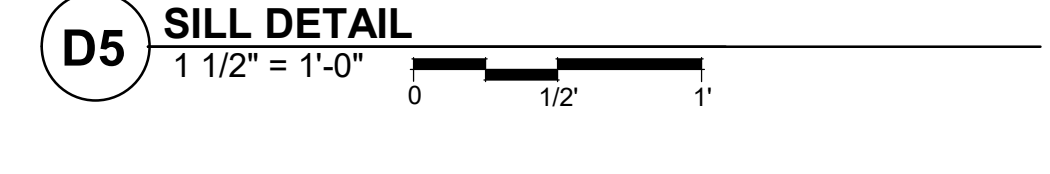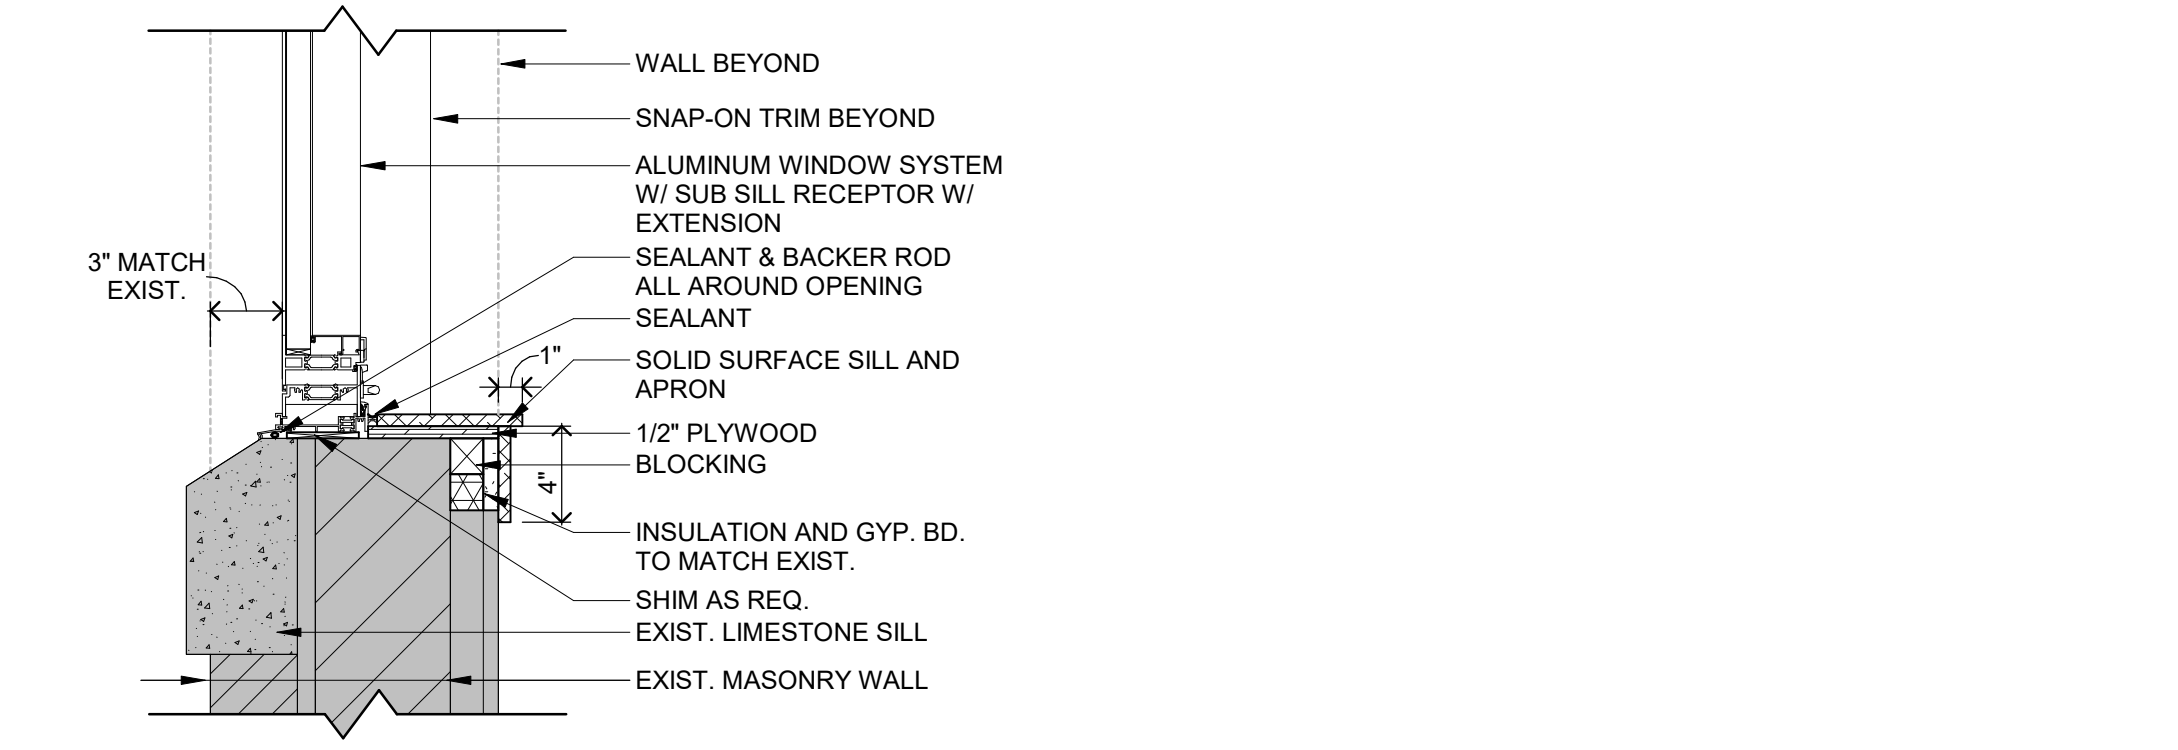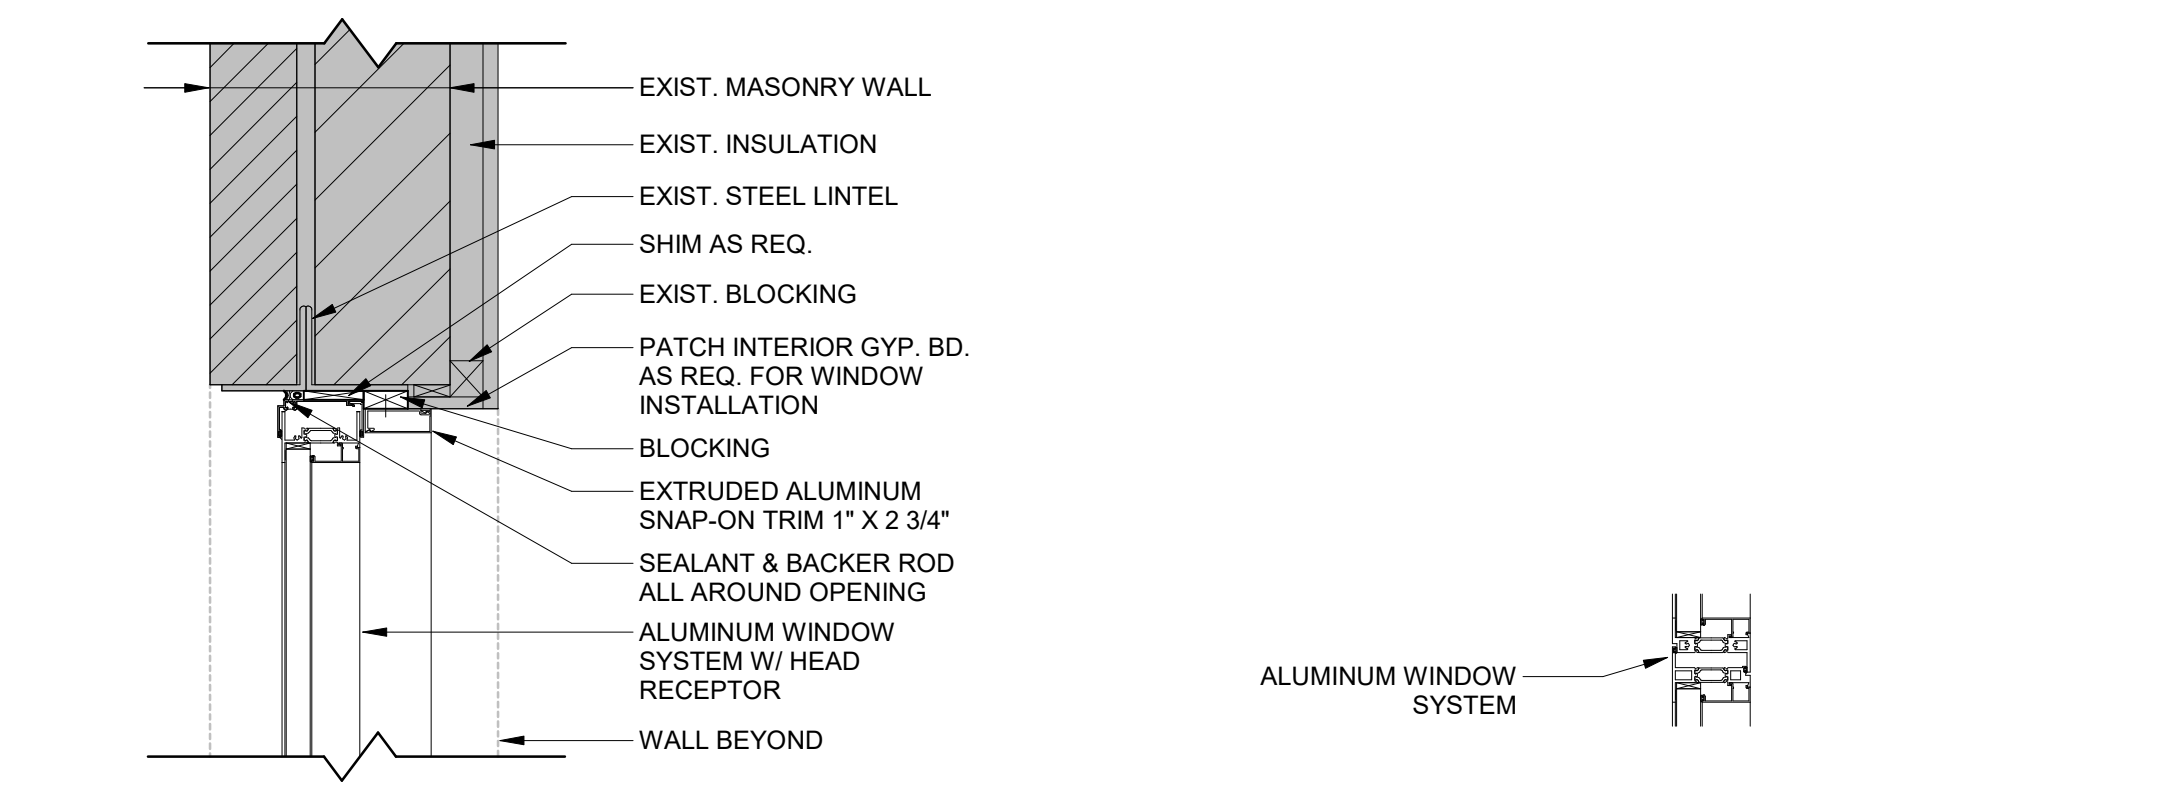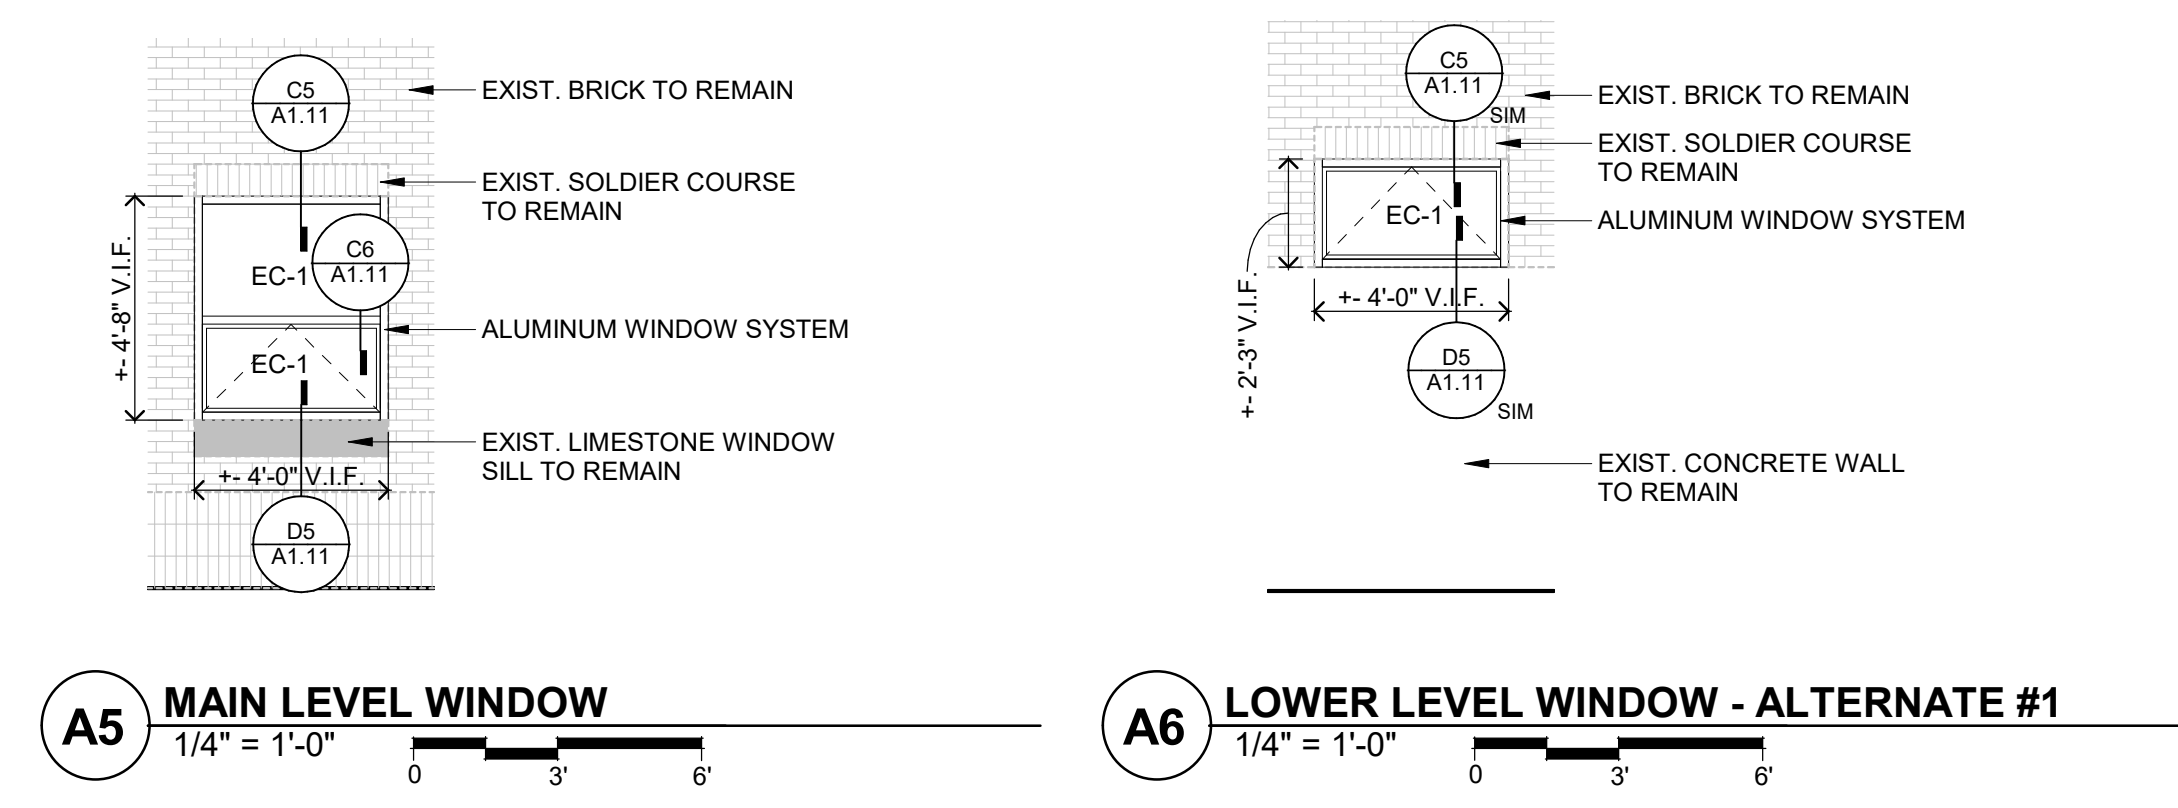

I hereby certify that this plan, specification or report was prepared by me or under my direct supervision and that I am a duly Licensed ARCHITECT under the laws of the State of Reg State

Tim A. Woolever  
License Number: 001-014145 Date: 11/30/2020

Description	Revisions	
	Date	Num

Comm: 193018  
Date: 05-30-19  
Drawn: MAO  
Check: Checker  
North

**MAIN LEVEL AND LOWER LEVEL FLOOR PLANS, WINDOW ELEVATIONS AND DETAILS**

Scale: As indicated



**WOLD ARCHITECTS AND ENGINEERS**  
110 North Brockway, Suite 220  
Palatine, Illinois 60067

woldac.com | 847.241.6100



**ABBREVIATIONS**


&	AND	FRP	FIBERGLASS REINFORCED PANEL	RUB	RUBBER
@	AT	G BLK	GLAZED CONCRETE BLOCK	RWL	RAIN WATER LEADER
ACT	ACOUSTICAL CEILING TILE	GA	GAUGE	SBD	SMART BOARD
AF	ACCESS FLOORING	GB	GRAB BAR	SCHED	SCHEDULE
AFF	ABOVE FINISHED FLOOR	GRD BLK	GROUND FACE CONCRETE BLOCK	SD	SOAP DISPENSER
ALT #	ALTERNATE NUMBER	GST	GLAZED STRUCTURAL TILE	SF	SQUARE FOOT (FEET)
ALUM	ALUMINUM	GYP BD	GYP SUM BOARD	SF	STOREFRONT TYPE
AP	ACCESS PANEL	HCAP	HANDICAPPED	SIM	SIMILAR
AWC	ACOUSTICAL WALL COVERING	HM	HOLLOW METAL	SND	SANITARY NAPKIN DISPENSER
AWF	ACOUSTICAL WALL FABRIC	HT	HOMOGENEOUS TILE	SNR	SANITARY NAPKIN RECEPTOR
AWP	ACOUSTICAL WALL PANEL	ID	INSIDE DIAMETER	SST	STAINLESS STEEL
B BLK	BURNISHED CONCRETE BLOCK	INSUL	INSULATION	STN	STONE
BLDG	BUILDING	L_ (#)	LOUVER TYPE	STRUCT	STRUCTURAL
BRK	BRICK	LAV	LAVATORY	TBD	TACKBOARD
C BLK	CONCRETE BLOCK	LINO	LINOLEUM	TEMP	TEMPORARY
CG	CORNER GUARD	LVT	LUXURY VINYL TILE	TERR	TERRAZZO
CIP	CAST-IN-PLACE	MIS	MIRROR WITH SHELF	TPH	TOILET PAPER HOLDER
CJ	CONTROL JOINT	MATL	MATERIAL	TWC	TACKABLE WALLCOVERING
CL	CENTER LINE	MAX	MAXIMUM	TYP	TYPICAL
CLG	CEILING	MBD	MARKERBOARD	UL	UNDERWRITERS LABORATORY
CM	CULTURED MARBLE	MECH	MECHANICAL	UNO	UNLESS NOTED OTHERWISE
CMU	CONCRETE MASONRY UNIT	MEF	MOSAIC EPOXY FLOORING	UR	URINAL
CONC	CONCRETE	MIN	MINIMUM	USF	URETHANE SLURRY FLOORING
CONT	CONTINUOUS	MIR	MIRROR	V PLAS	VENEER PLASTER
CPT	CARPET	MISC	MISCELLANEOUS	VAT	VINYL ASBESTOS TILE
CRF	CHEMICAL RESISTANT FLOORING	NIC	NOT IN CONTRACT	VCT	VINYL COMPOSITION TILE
CT	CERAMIC TILE	NO	NUMBER	VIF	VERIFY IN FIELD
CTP	COUNTERTOP	NSF	NON-SLIP FLOORING	VTR	VENT THROUGH ROOF
CU	CONDENSING UNIT	NTS	NOT TO SCALE	VWC	VINYL WALLCOVERING
CUH	CABINET UNIT HEATER	OH	OVERHEAD	WWF	VINYL WALL FABRIC
CW_ (#)	CURTAINWALL TYPE	P LAM	PLASTIC LAMINATE	W_ (#)	WINDOW TYPE
DEMO	DEMOLITION	P TILE	PORCELAIN TILE	WC	WATER CLOSET
DF	DRINKING FOUNTAIN	PLAS	PLASTER	WD	WOOD
DIA	DIAMETER	PT	PAINT	WSCT	WAINSCOT
DN	DOWN	PTD	PAINTED	WWF	WELDED WIRE FABRIC
E PT	EPOXY PAINT	PVC	POLYVINYL CHLORIDE		
EIFS	EXTERIOR INSULATION AND FINISH SYSTEM	PWP	PLASTIC (PHENOLIC) WALL PANEL		
EJ	EXPANSION JOINT	QRT	QUARTZ		
ELEC	ELECTRICAL	QT	QUARRY TILE		
ELEV	ELEVATION	R	RADIUS		
EPDM	ETHYLENE PROPYLENE DIENE MONOMER	RAF	RESILIENT ATHLETIC FLOORING		
EWC	ELECTRIC WATER COOLER	RCP	REFLECTED CEILING PLAN		
EXIST	EXISTING	RD	ROOF DRAIN		
EXP	EXPOSED	RES	RESILIENT		
FD	FLOOR DRAIN	RF	RESINOUS FLOORING		
FE	FIRE EXTINGUISHER	RFT	RUBBER FLOOR TILE		
FF&E	FIXTURES	RH	RELIEF HOOD		
FFE	FINISHED FLOOR ELEVATION	RM	ROOM		
		RTU	ROOF TOP UNIT		

**SYMBOLS**


<b>EARTH</b>			
	EARTH	GRANULAR FILL	SAND
<b>CONCRETE</b>			
	CONCRETE/ PRECAST	TERRAZZO	TOPPING
<b>MASONRY/ STONE</b>			
	BLOCK	BRICK	MORTAR NET
<b>METAL</b>			
	FERROUS	ALUMINUM	OTHER
<b>WOOD</b>			
	CONSTRUCTION LUMBER	FINISHED	PLYWOOD
<b>INSULATION</b>			
	BATT	RIGID	SPRAY FOAM
<b>MISCELLANEOUS</b>			
	EXISTING	EXISTING	DEMOLISHED

**SYMBOLS**

**MISCELLANEOUS**

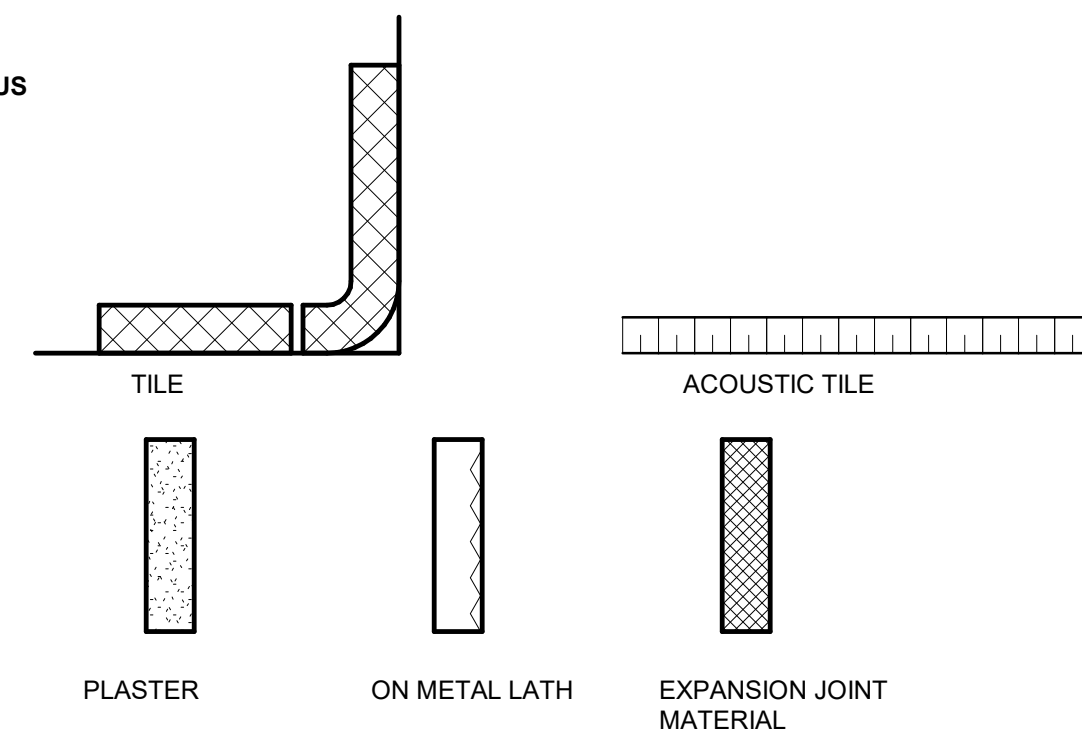


**SYMBOLS**

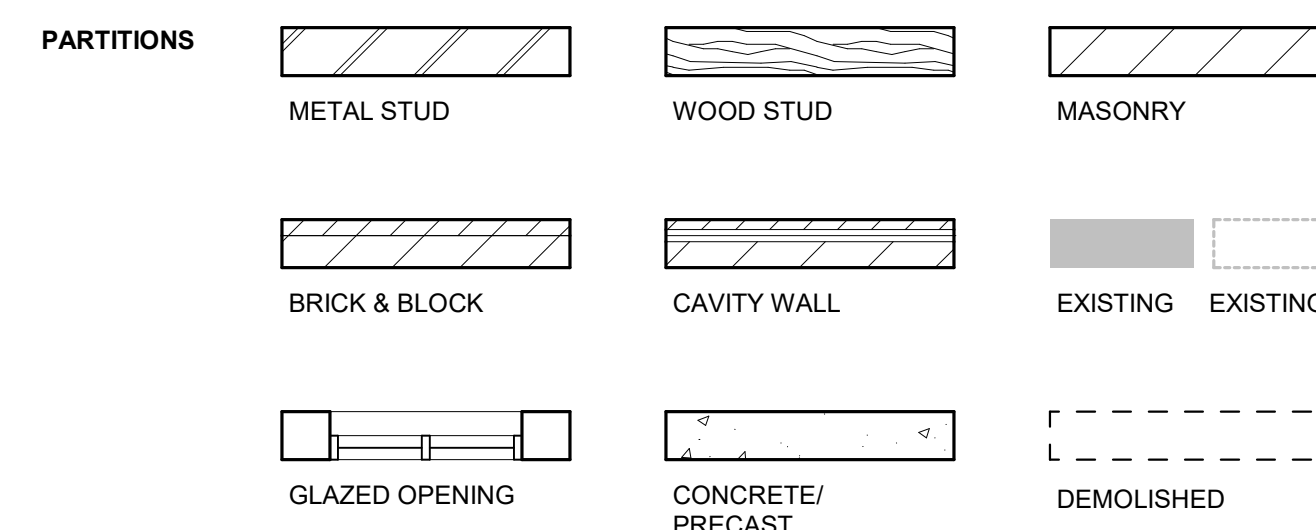

**SYMBOLS**

**SYMBOLS**

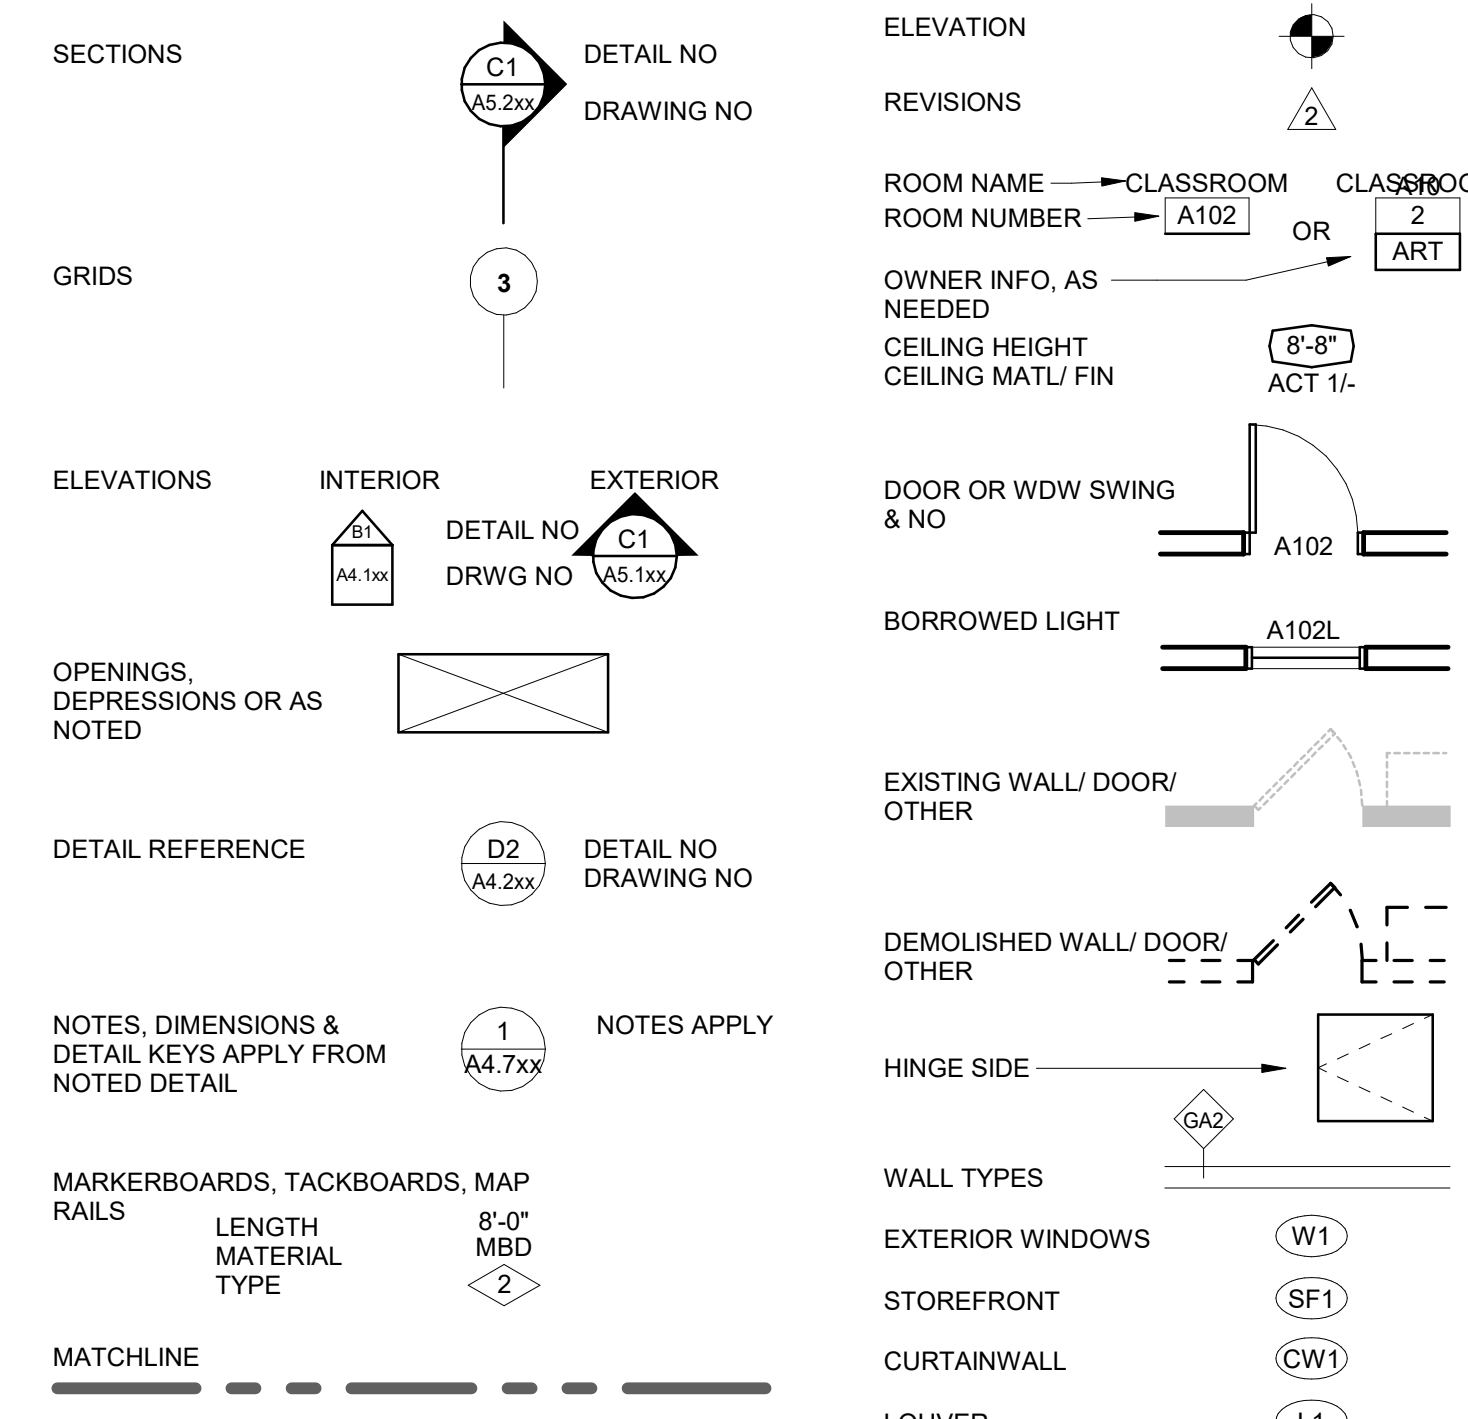

**SYMBOLS**

I hereby certify that this plan, specification or report was prepared by me or under my direct supervision and that I am a duly Licensed ARCHITECT under the laws of the State of Reg State

*Tim A. Woolever*  
Tim A. Woolever  
License Number: 001-014145 Date: 11/30/2020

Description	Revisions	
	Date	Num

Comm: 193018  
Date: 05-30-19  
Drawn: MAO  
Check: Checker

**DETAILS - GENERAL - SYMBOLS AND ABBREVIATIONS**

Scale: As Indicated

**A4.10**